



BASEMENT FLOOR

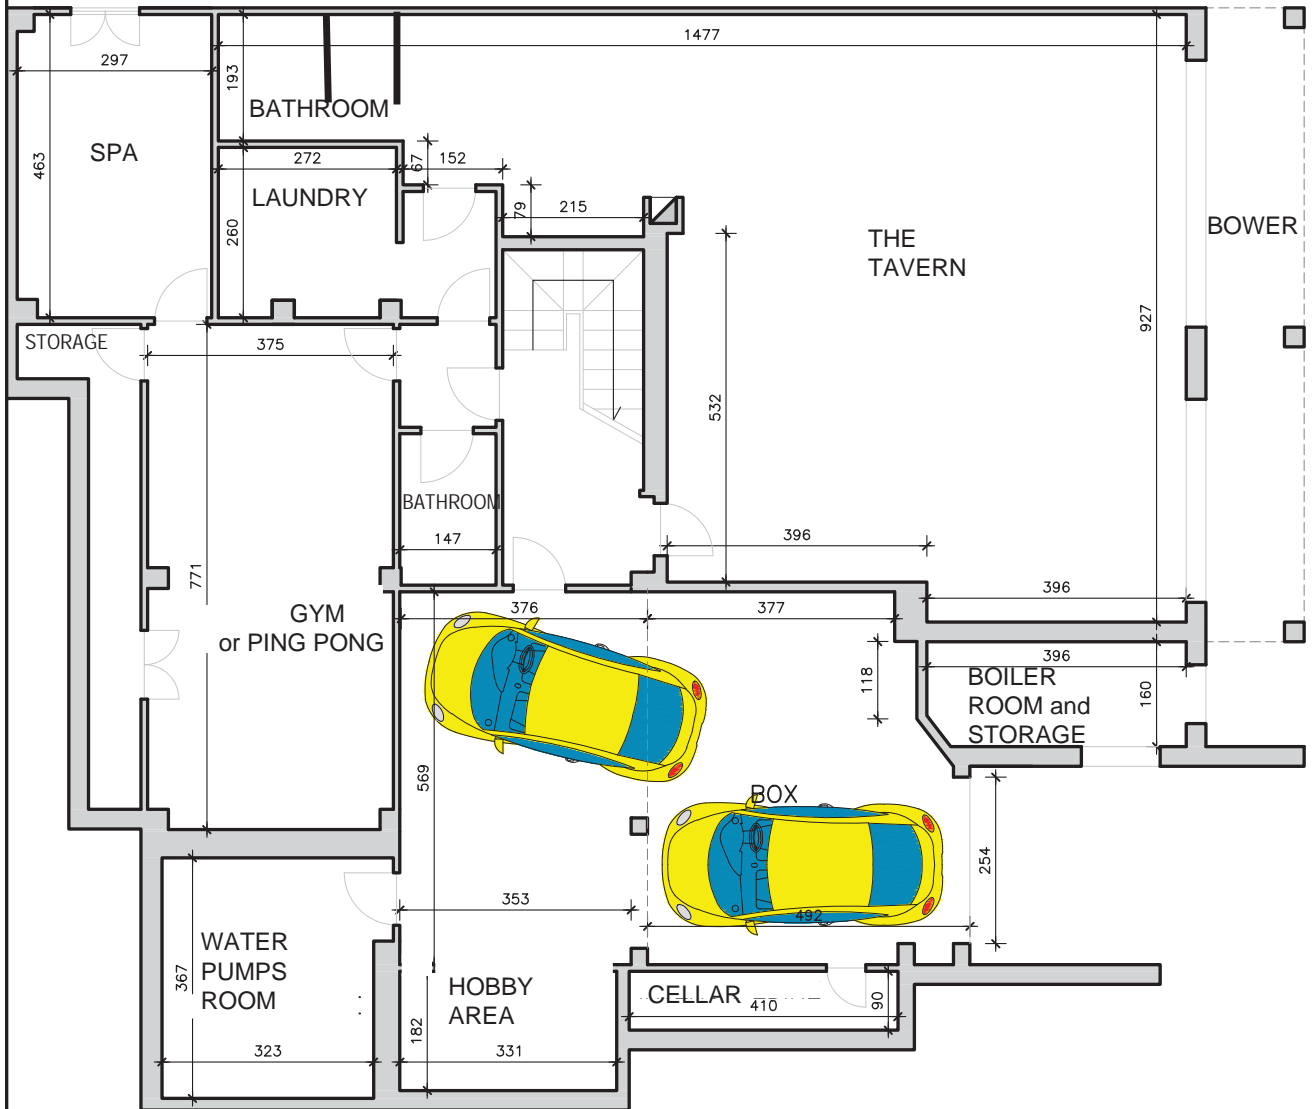


PIANTA PIANO INTERRATO – POST OPERAM
 SCALA 1:100 – QUOTA CALPESTIO -2.90m

GROUND FLOOR

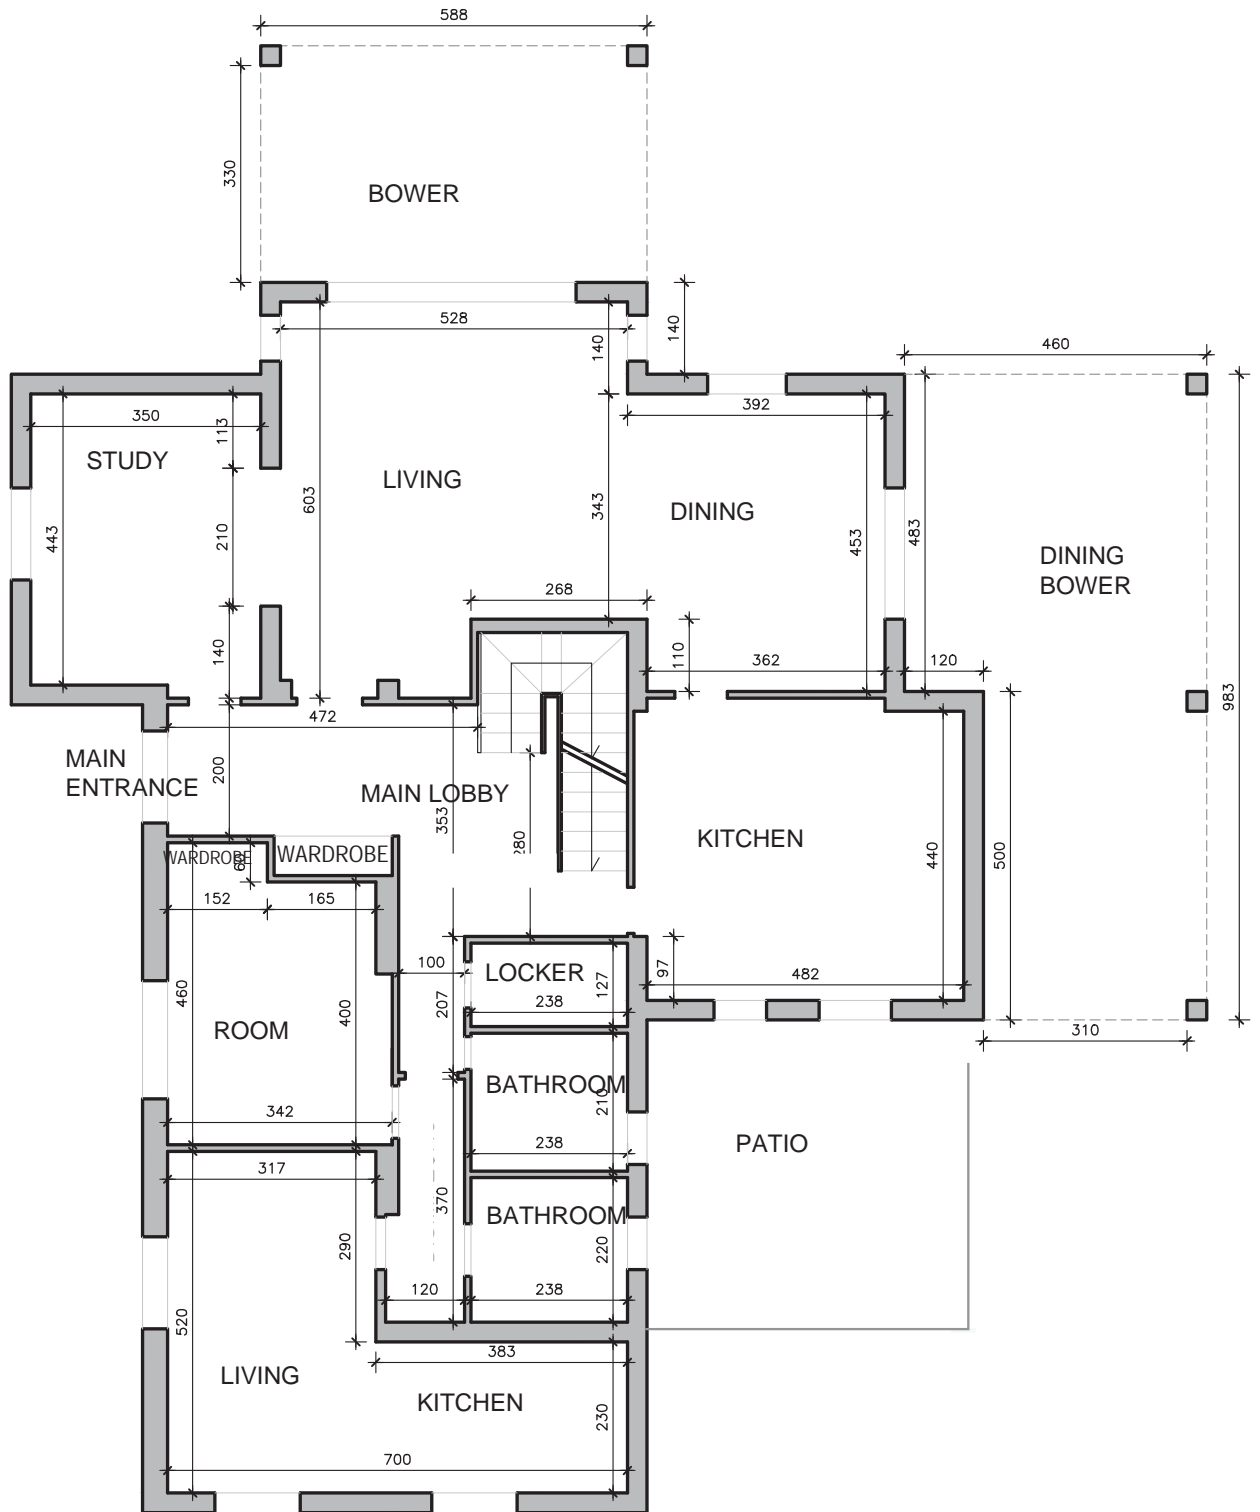

PIANTA PIANO TERRA – POST OPERAM
 SCALA 1:100 – QUOTA CALPESTIO 0.00m

FIRST FLOOR

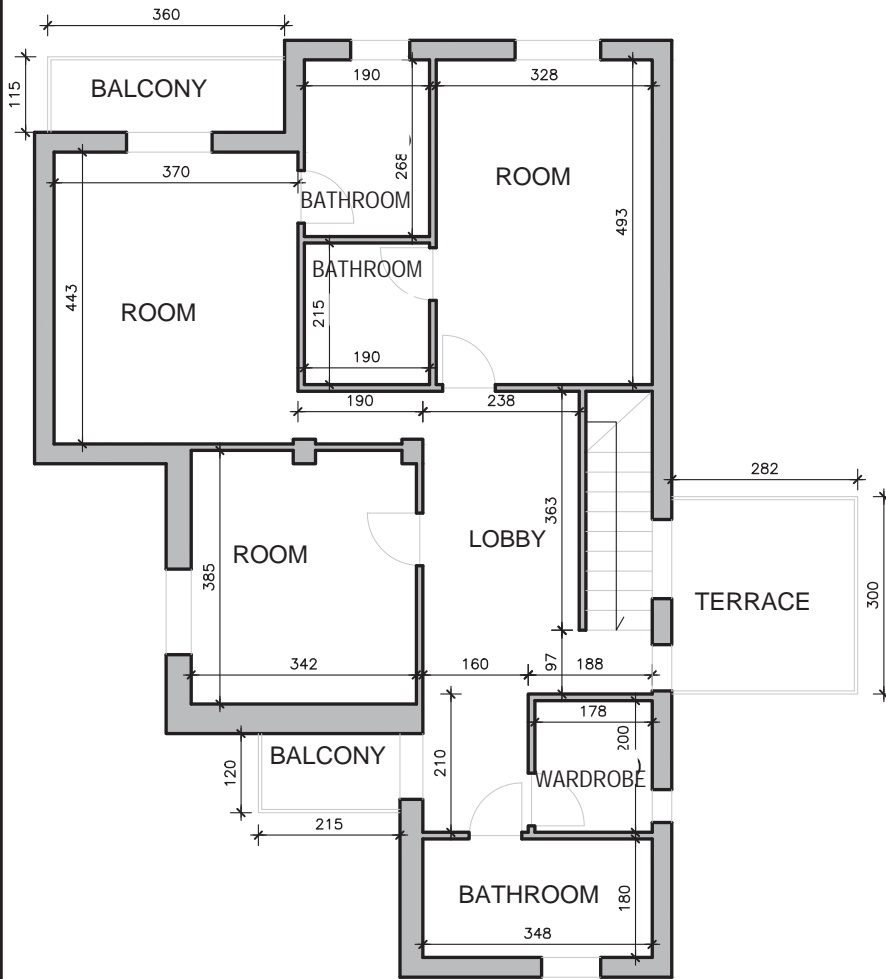

PIANTA PIANO PRIMO — POST OPERAM
SCALA 1:100 — QUOTA CALPESTIO 3.20m